


# Conservatory Base Plan Report

PLEASE NOTE ALL DIMENSIONS IN MM.  
DIMENSIONS TO EXTERNAL WALL.

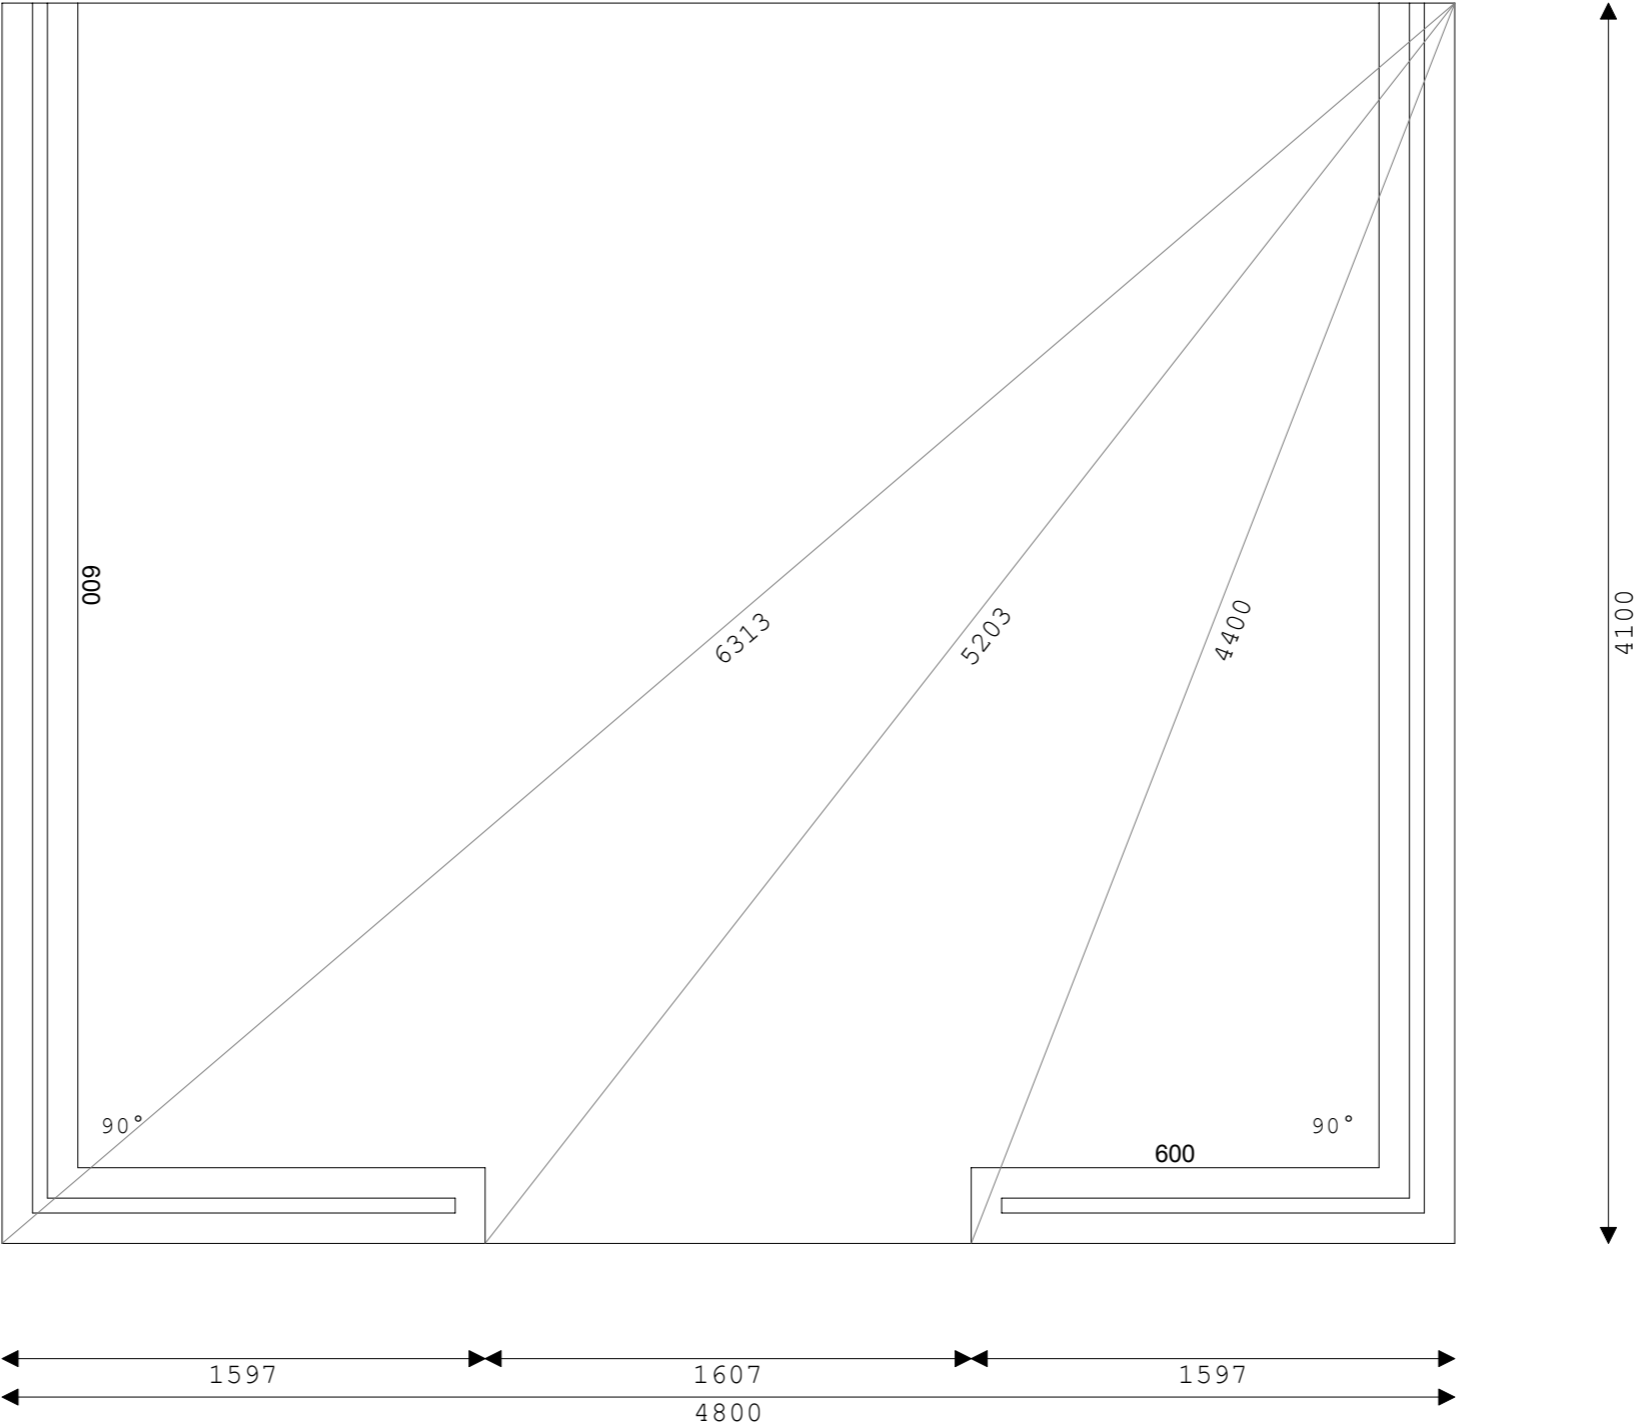

<b>Style: Edwardian Standard</b>		Job No: Quote00108 - Ref: Sample Customer Date: 20/3/2006 - Drawn By: Aid <b>Customer: Judith Merrick</b> Address: 23 Leston Road, Somewhere, Bournemouth, UK, TA11 6SB <b>Tel: 01458 271300</b>
Drawing Scale: 1:25 Volume: 47.9 Cubic Metres Floor Area to internal wall: 16.6 sq metres Base Area to external wall: 19.7 sq metres Wall Area: 6.8 sq metres	Dwarf Wall Thickness: 250mm Dwarf Wall Height: 600mm Outer Skin: Brick 100mm Cavity: 50mm Inner Skin: Block & Plaster 100mm Approximate Bricks for Outer Skin: 1416 Approximate Bricks for Inner Skin: 276	