
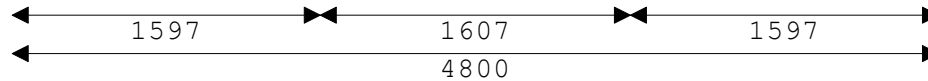
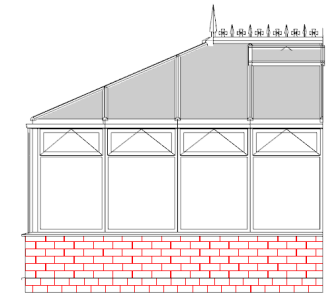
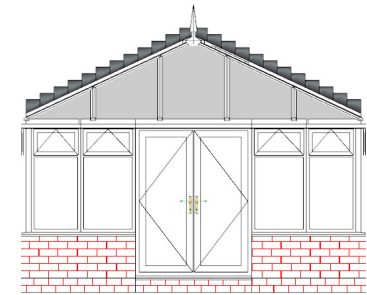
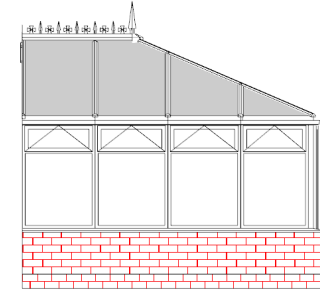


Conservatory Base Plan Report

PLEASE NOTE ALL DIMENSIONS IN MM.
DIMENSIONS TO EXTERNAL WALL.

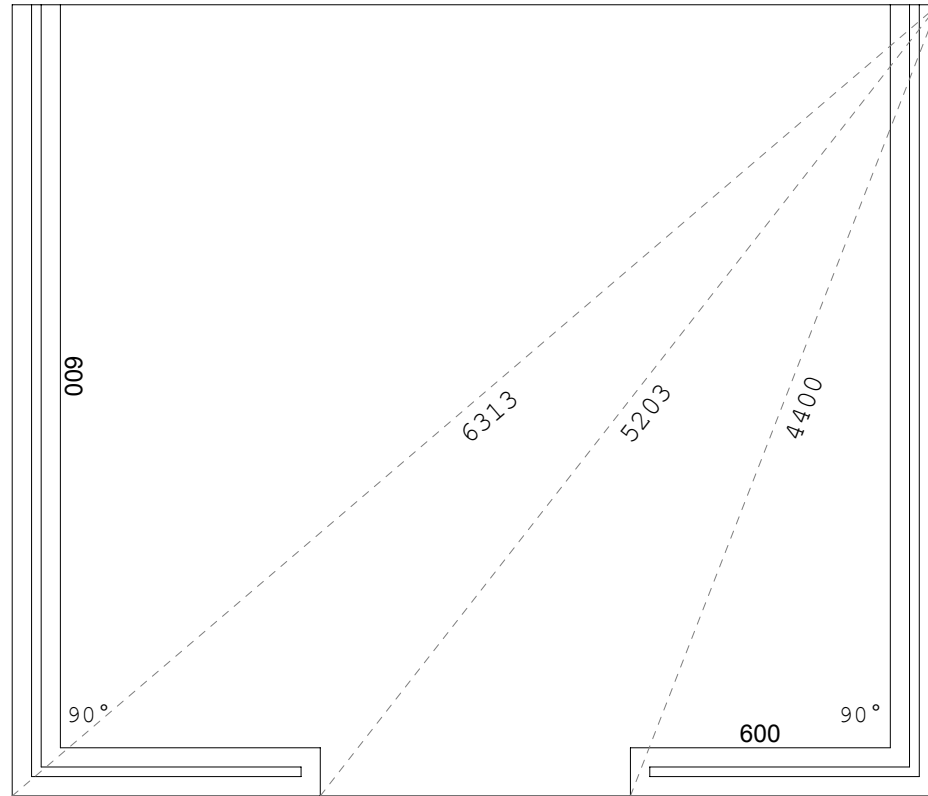

Edwardian Standard - Colour: White

Base Scale: 1:39
 Conservatory Volume: 47.9 Cubic Metres
 Floor Area to internal wall: 16.6 sq metres
 Base Area to external wall: 19.7 sq metres

Dwarf Wall Thickness: 250mm
 Dwarf Wall Height: 600mm
 Outer Skin: Brick 100mm
 Cavity: 50mm
 Inner Skin: Block & Plaster 100mm
 Approximate Bricks for Outer Skin: 1416
 Approximate Bricks for Inner Skin: 276

Job No: Quote00108 - Ref: Sample Customer

Date: 20/3/2006 - Drawn By: Aid

Customer: Judith Merrick

23 Leston Road, Somewhere, Bournemouth, UK, TA11

6SB.Tel: 01458 271300

