


Conservatory Cill Plan Report

PLEASE NOTE ALL DIMENSIONS IN MM.
DIMENSIONS TO INTERNAL CILL.

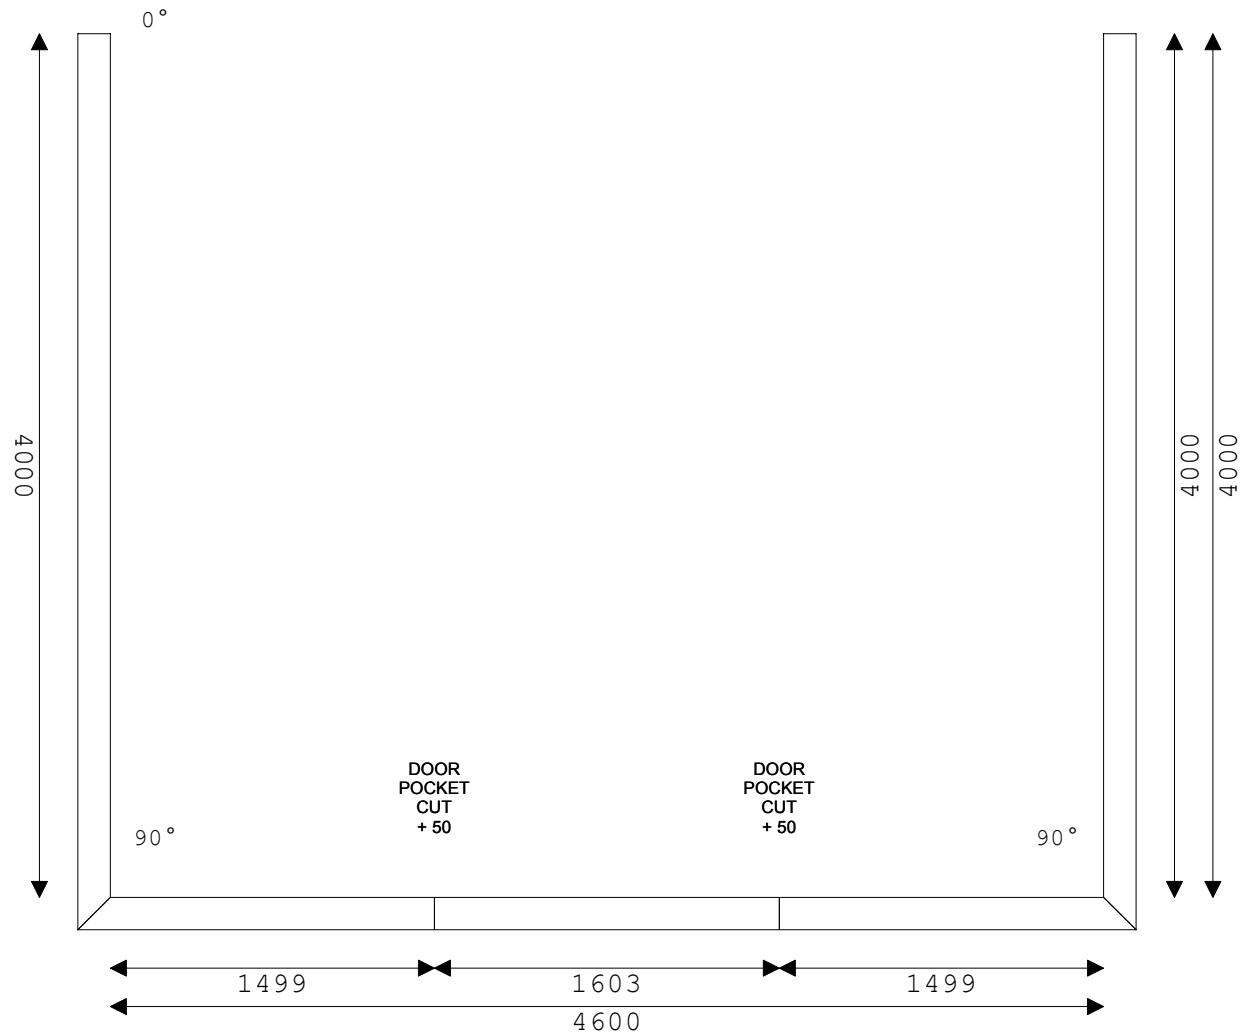

Style: Edwardian Standard

Colour: White
Drawing Scale: 1:35
Drawn By: Aid
Date: 20/3/2006

Cill:
150mm Cill size 150 x 30
Floor Cill:
150mm Cill size 150 x 30

Job No: Quote00108
Ref: Sample Customer
Customer: Judith Merrick
Address: 23 Leston Road, Somewhere, Bournemouth,
UK, TA11 6SB