
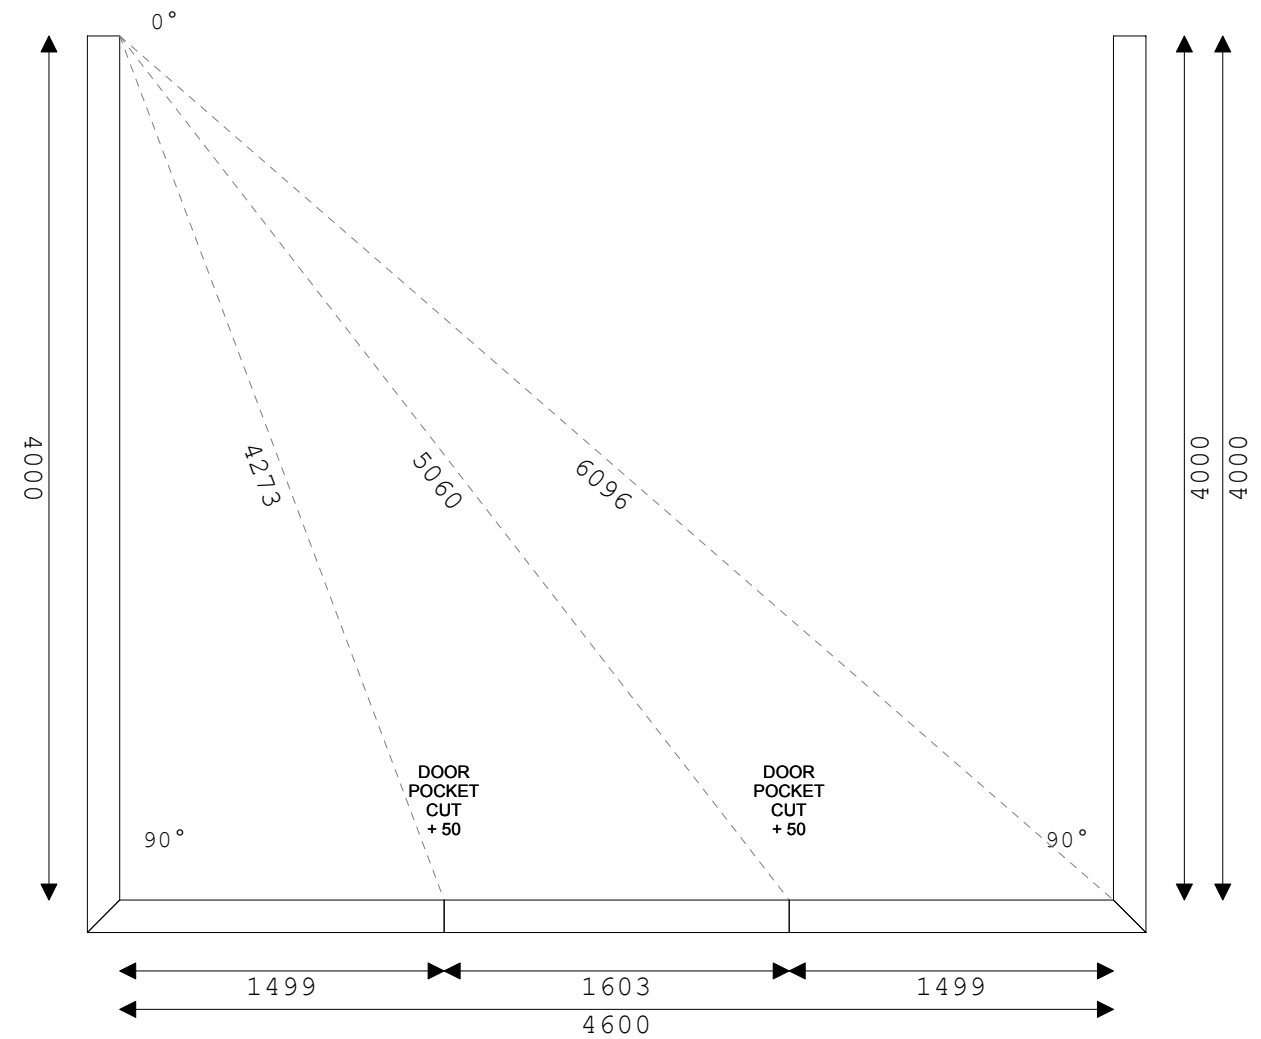


# Conservatory Base & Cill Plan Report

PLEASE NOTE ALL DIMENSIONS IN MM.  
 BASE PLAN DIMENSIONS TO EXTERNAL WALL.  
 CILL PLAN DIMENSIONS TO INTERNAL CILL.

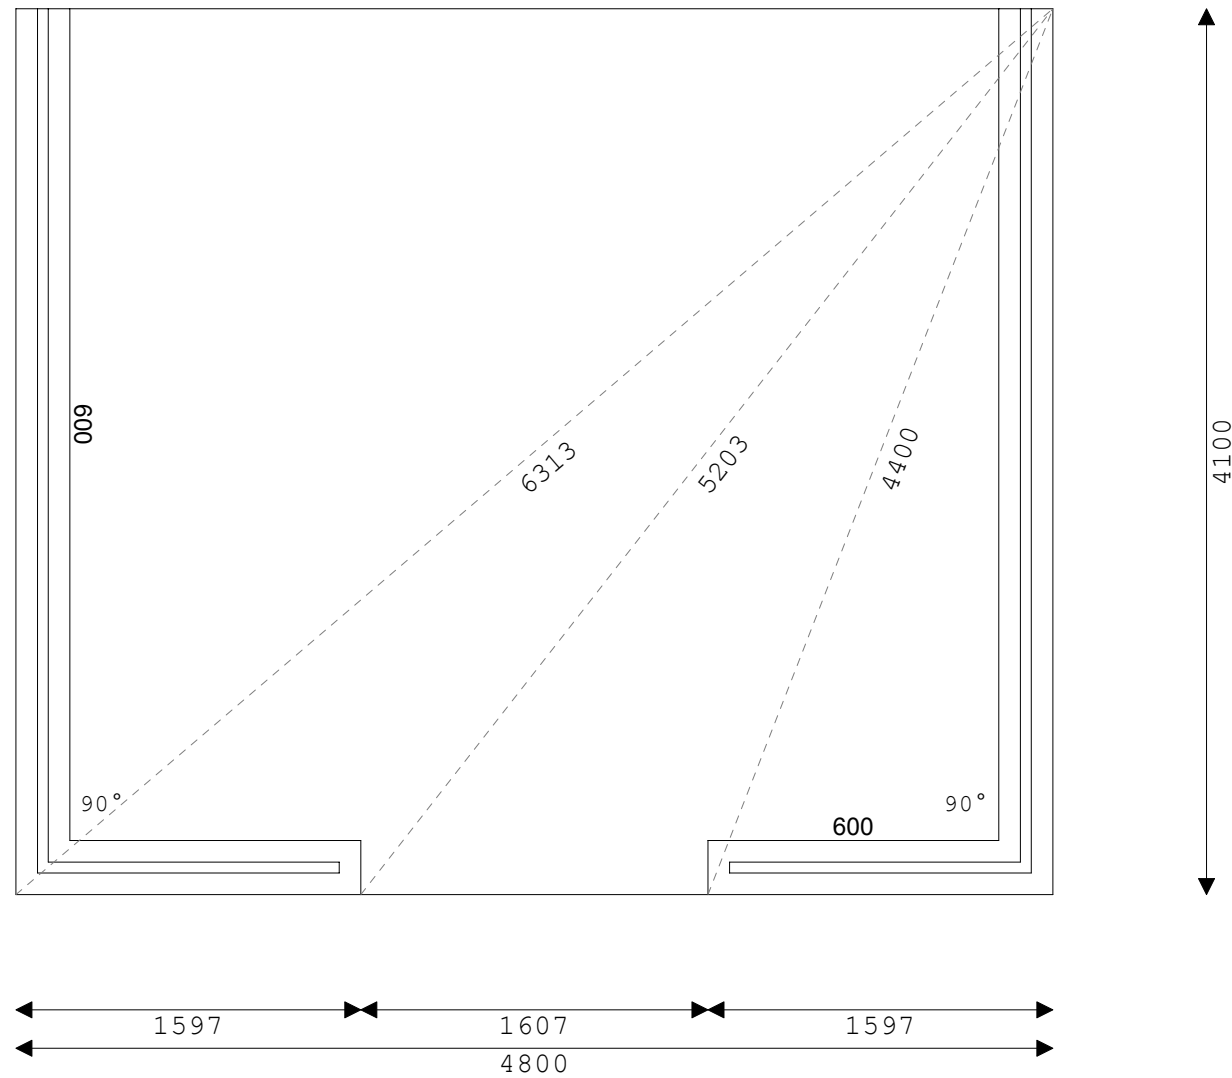

Scale: 1:35  
 Conservatory volume: 47.9 Cubic Metres  
 Floor Area to internal wall: 16.6 square metres  
 Base Area to external wall: 19.7 square metres  
 Approximate Bricks for Outer Skin: 1416  
 Approximate Bricks for Inner Skin: 276

**Style: Edwardian Standard - Colour: White**

Dwarf Wall size: 250 x 600  
 Outer Skin: Brick 100  
 Cavity: 50  
 Inner Skin: Block & Plaster 100  
 Cill: 150mm Cill size 150 x 30  
 Floor Cill: 150mm Cill size 150 x 30

Job No: Quote00108 - Ref: Sample Customer  
 Date: 20/3/2006 - Drawn By: Aid  
**Customer: Judith Merrick**  
 23 Leston Road, Somewhere, Bournemouth, UK, TA11 6SB. Tel: 01458 271300